



COMHAIRLE NAN EILEAN SIAR

The Town and Country Planning Scotland Act 1997 – Section 36(1)

Town and Country Planning General Development Procedure Order 2013 Regulation 16

Planning Register - Part 1

Application Details

Reference Number	24/00045/PPD
Date registered as valid	08/02/24
Description of Development	Create access and parking. Change of use of land to site twin unit caravan for holiday-let use.


Address or description of location to which the development relates	6 Aird, Tong, Isle of Lewis
Co-ordinates	E146402 N936737
Applicant Name	Mr Alastair Macdonald
Applicant Address	5 Ravenscraig, Springside, Tong, Isle of Lewis, HS2 0HT
Agent name (if applicable)	Total Design (Lighthill) Ltd Per Mr David Macleod
Agent address (if applicable)	Balard, 68 Lighthill, Back, Isle of Lewis, HS2 0LF

The above application summary is accompanied by plans and drawings sufficient to describe the development and where relevant any design statement.


Important Note: on Tuesday 07 November 2023, Comhairle nan Eilean Siar experienced a criminal cyber incident and is working with Police Scotland, the Scottish Government and the National Cyber Security Centre to investigate the matter.

The Online Planning Portal remains unavailable as does our suite of integrated software and hardware systems. In order to enable access by the wider public to application documents and consult upon planning applications, interim systems have been put in place on the temporary website of Comhairle nan Eilean Siar, including a rudimentary facility to display a limited number of documents per application.


Any party wishing to view the application file in full may do so at the offices of Comhairle nan Eilean Siar at Sandwick Road, Stornoway Isle of Lewis, HS1 2BW or Balivanich, Isle of Benbecula. HS7 5LA, ordinarily between 9am and 5pm Monday to Friday (excluding public and local holidays). It is recommended that in advance of visiting an office to view an application that you make an appointment by sending an email to planning@cne-siar.gov.uk

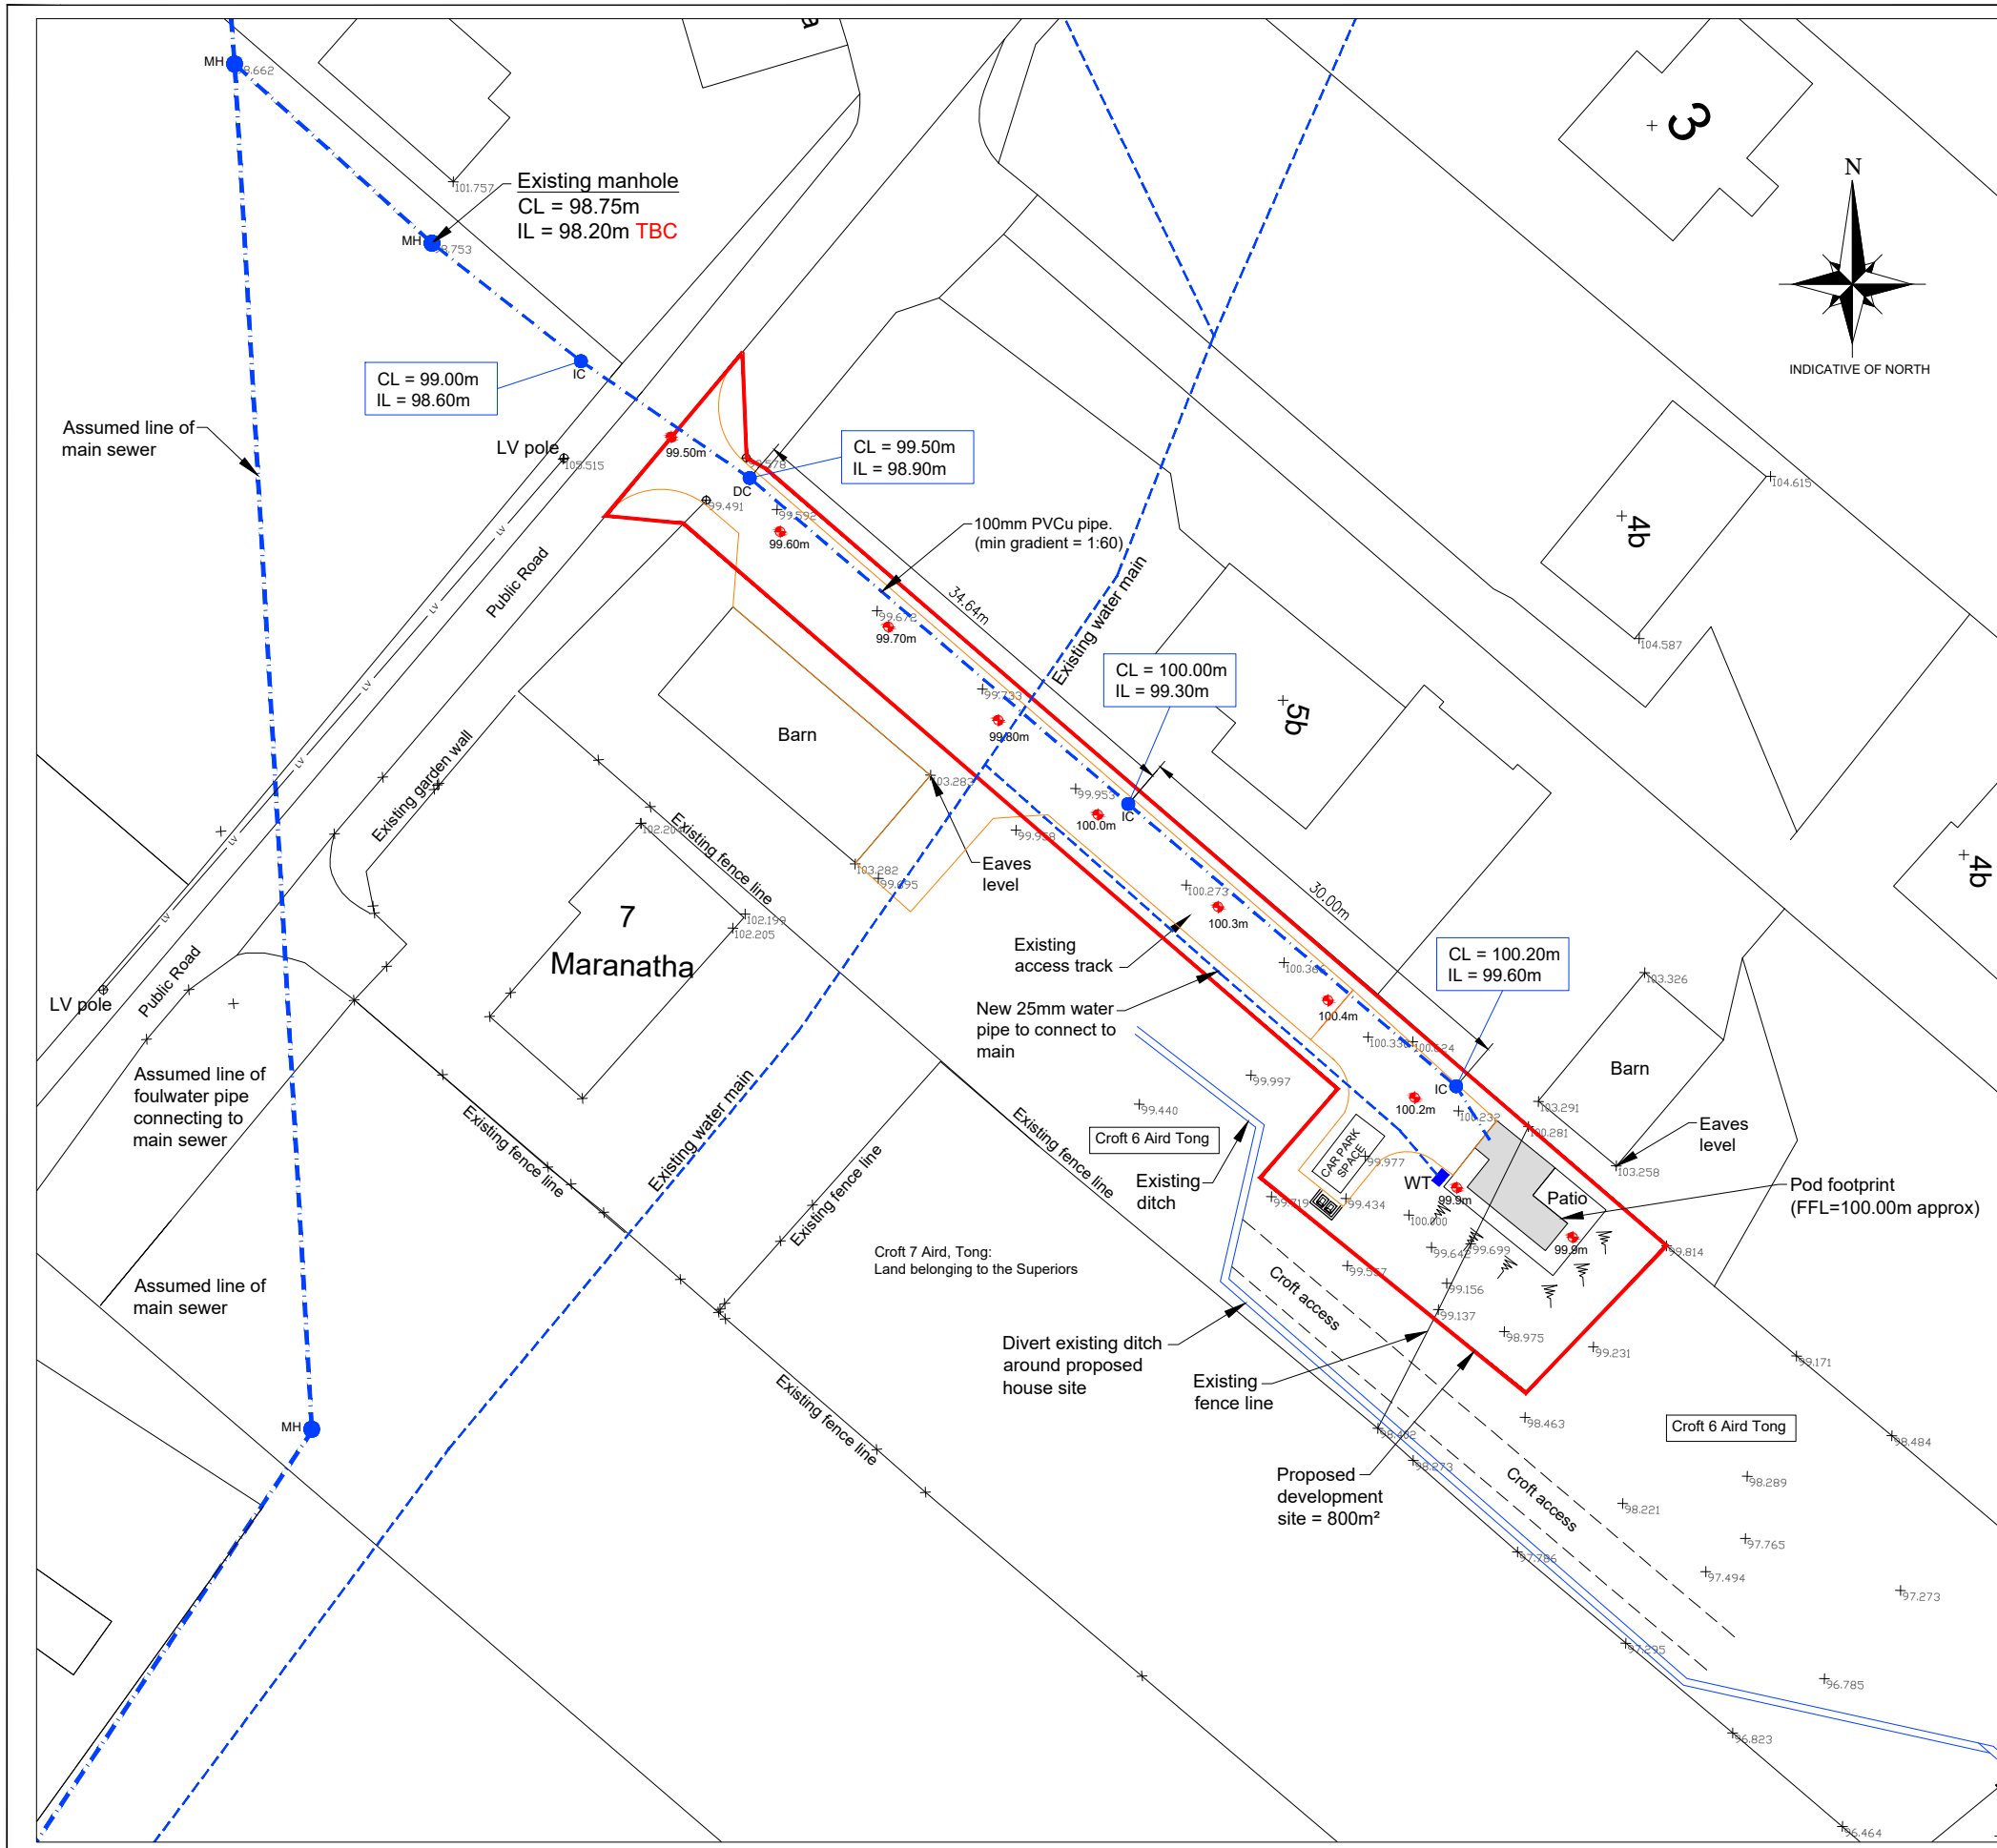

SITE PLAN
SCALE 1:500

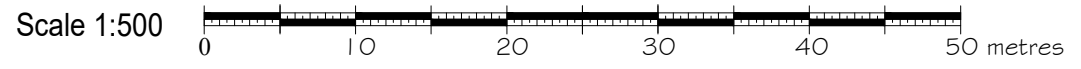

LOCATION PLAN
SCALE 1:2500

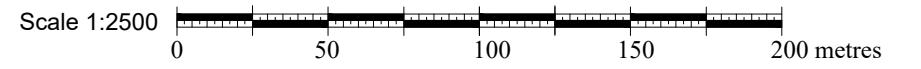

- LEGEND**
- DC = Disconnecting chamber (min 450mm)
 - IC = Inspection chamber
 - MH = Manhole
 - RE = Rodding eye
 - +83.00 = Spot level (m)
 - [Red line] = rainwater drainage (110mm PVCu pipes) to outfall into soakaway (min. 1m x 3m x 0.5m dp)
 - [Blue dashed line] = 150mm PVCu foulwater pipe
 - [Green dashed line] = 110mm PVCu rainwater pipe
 - [Blue solid line] = water pipe
 - [Blue square] WT Water toby

- Notes:**
- 1) This drawing to be read in conjunction with the relevant specification and all other relevant drawings.
 - 2) All dimensions and levels to be checked on site and any discrepancies identified prior to commencement of work.
 - 3) All dimensions in metres unless otherwise noted.
 - 4) All levels in metres unless otherwise noted. Levels relative to a TBM of 100m at survey station 1000.
 - 5) It is the responsibility of the applicant to inform landowners and seek the necessary permission(s) for the proposed foulwater route.
 - 6) It is the responsibility of the applicant/owner to undertake the necessary trial holes to establish if ground conditions are suitable along the extent of the foulwater pipe line.

FOR APPROVAL

Rev	By	Chkd	Apprvd	Date	Description

TOTAL DESIGN (LIGHTHILL) LTD
 Ballard, 68 Lighthill,
 Back Lane of Lewis,
 HS2 0LF
 Tel: 01851 827 137 Mob: 07917 806 013 Email: totaldesign@sky.com

Applicant:
Alastair MacDonald

Project
**6 Aird Tong,
 Isle of Lewis**

Drawing
SITE AND LOCATION PLANS


Drawn by: D MacLeod Date: 29.01.24

Checked by: - Date: -

Approved by: - Date: -

Drawing No. **P1156-003** Revision **00**

Drawing Scale: AS NOTED @ A3

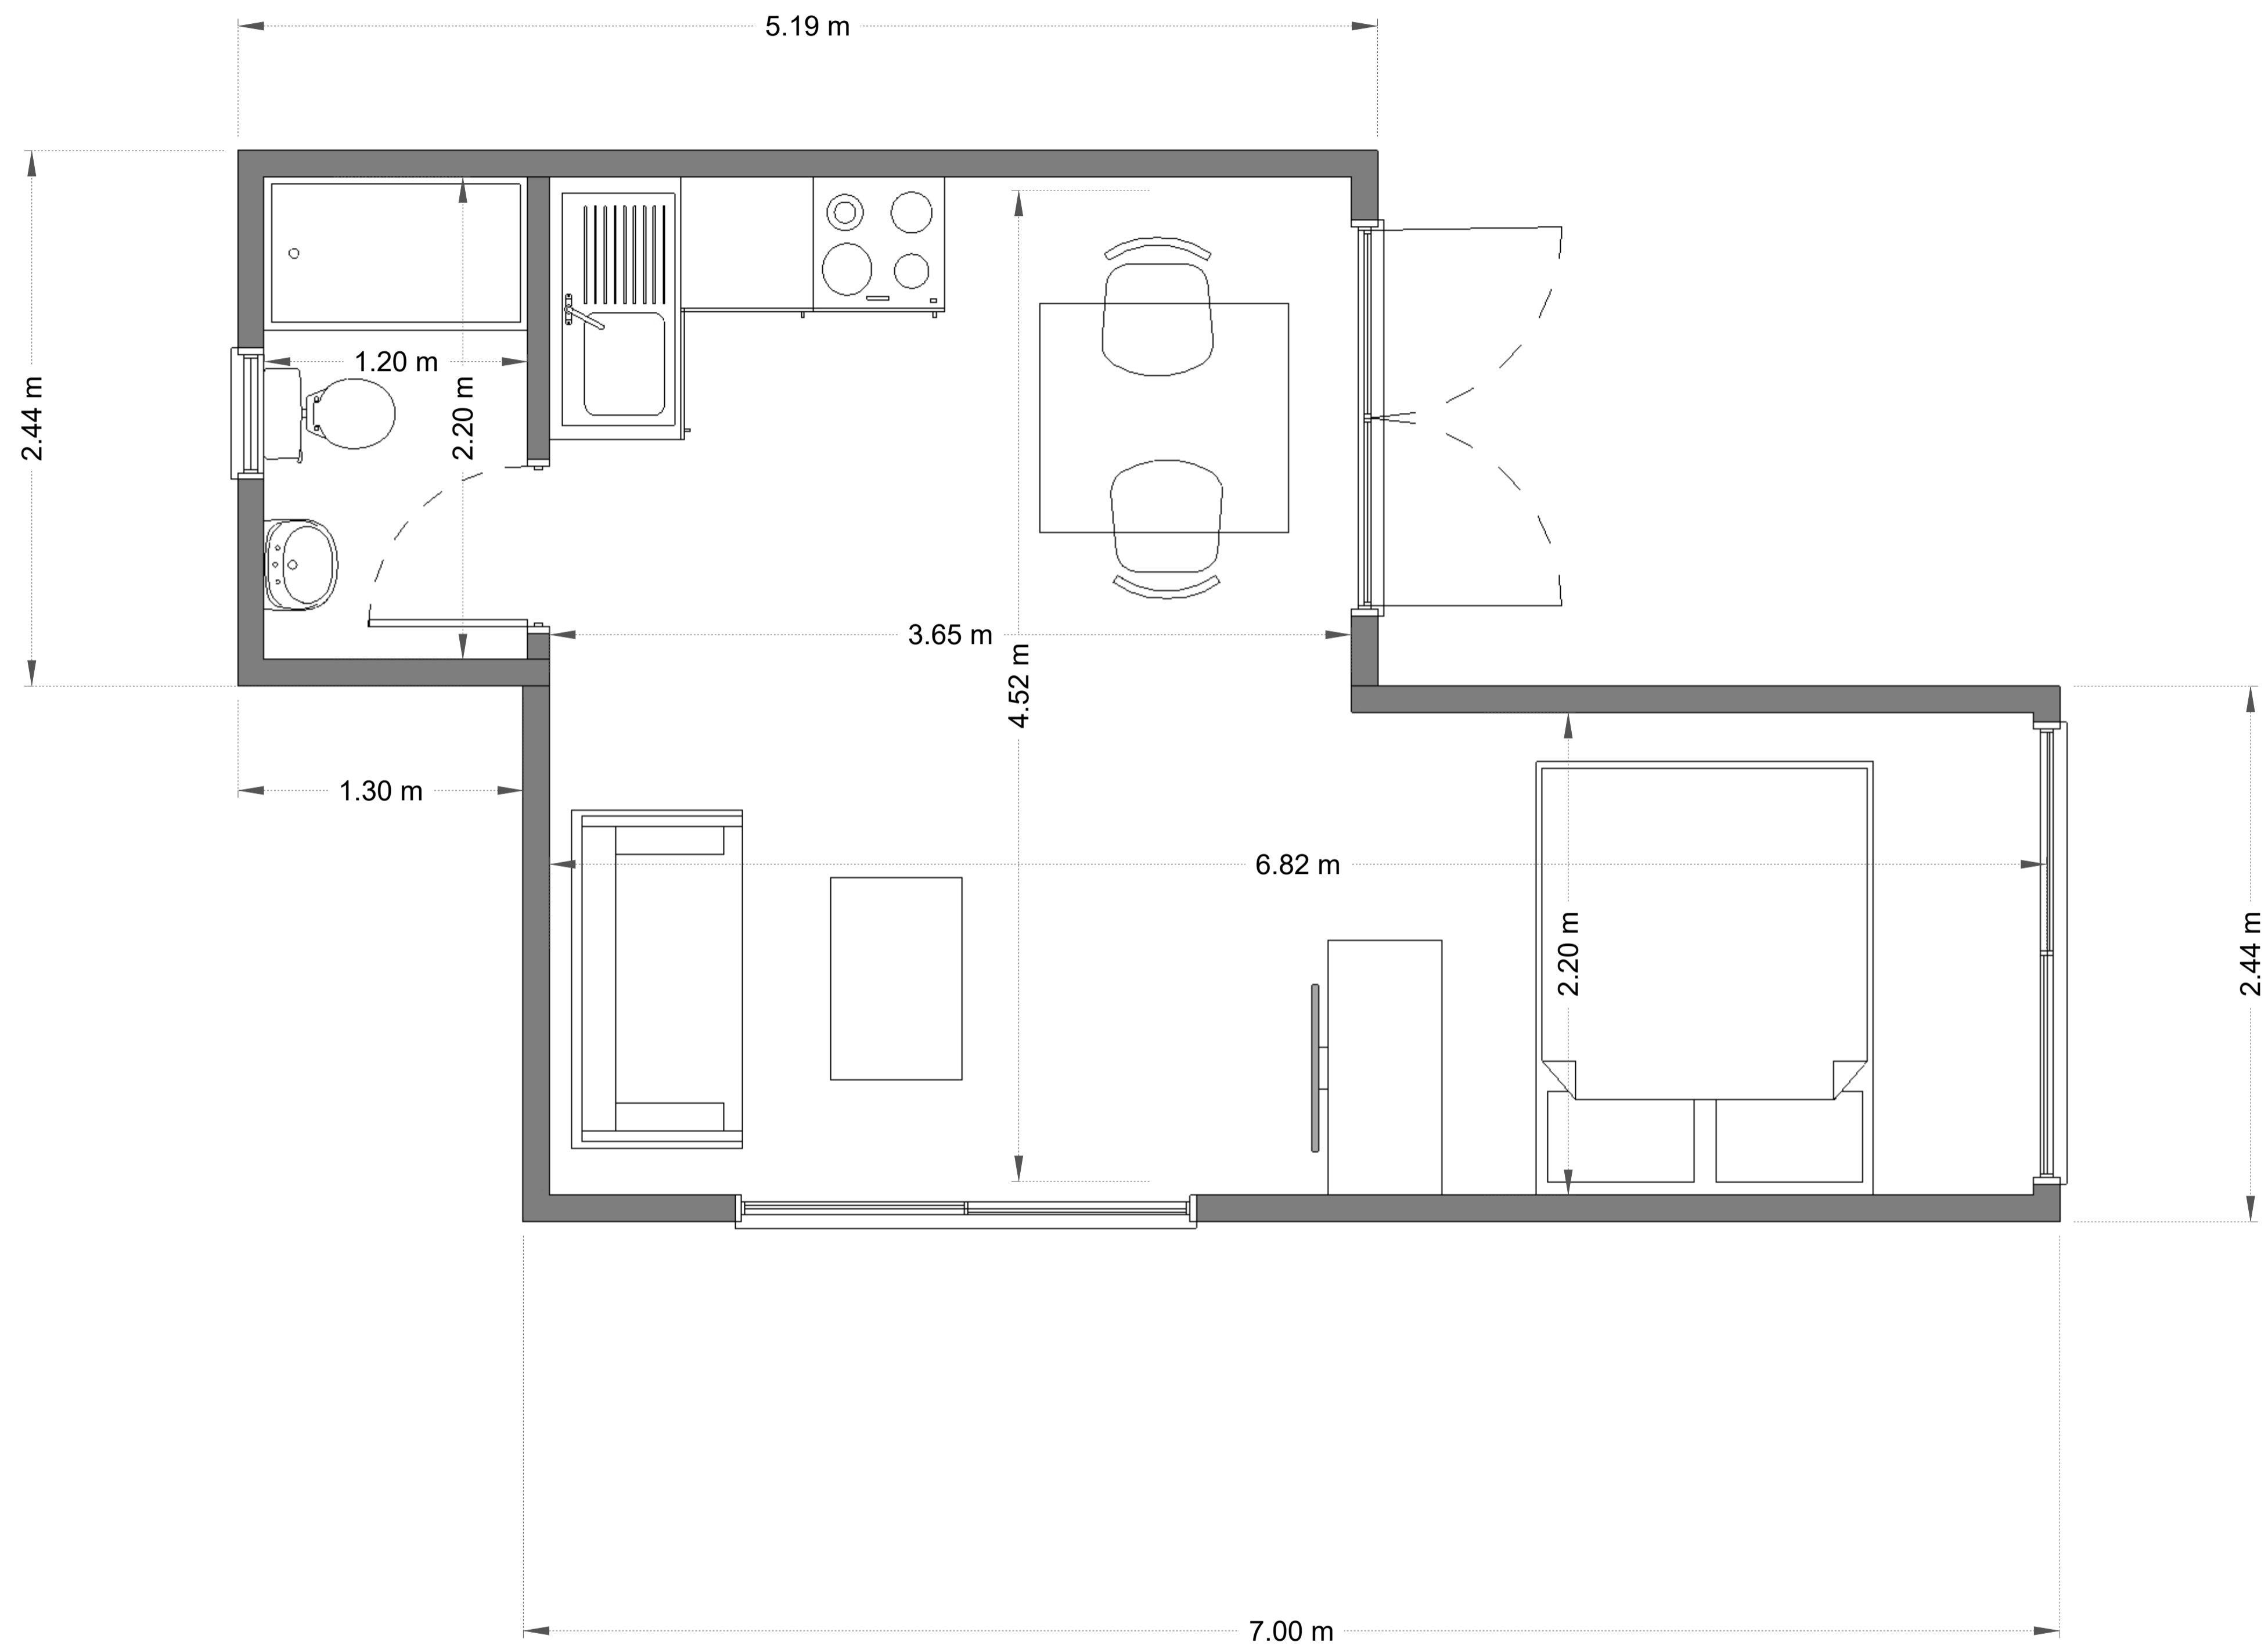

DISCLAIMER
 Copyright originator and confidential.
 Do not scale.
 All dimensions must be checked on site.
 Read in conjunction with all supporting documentation.
 Originator accepts no responsibility for the accuracy of third party information contained.
 Users of this document are responsible for checking which revision is current.




MM/DD/YY	REVISIONS
A	08/12/2023 Original
B	
C	
D	
E	
F	
G	

SH Z20	
GENERAL ARRANGEMENT DRAWING	
PLAN 1	
1:20 @ A1	Z20 01 A



MAIN ELEVATION

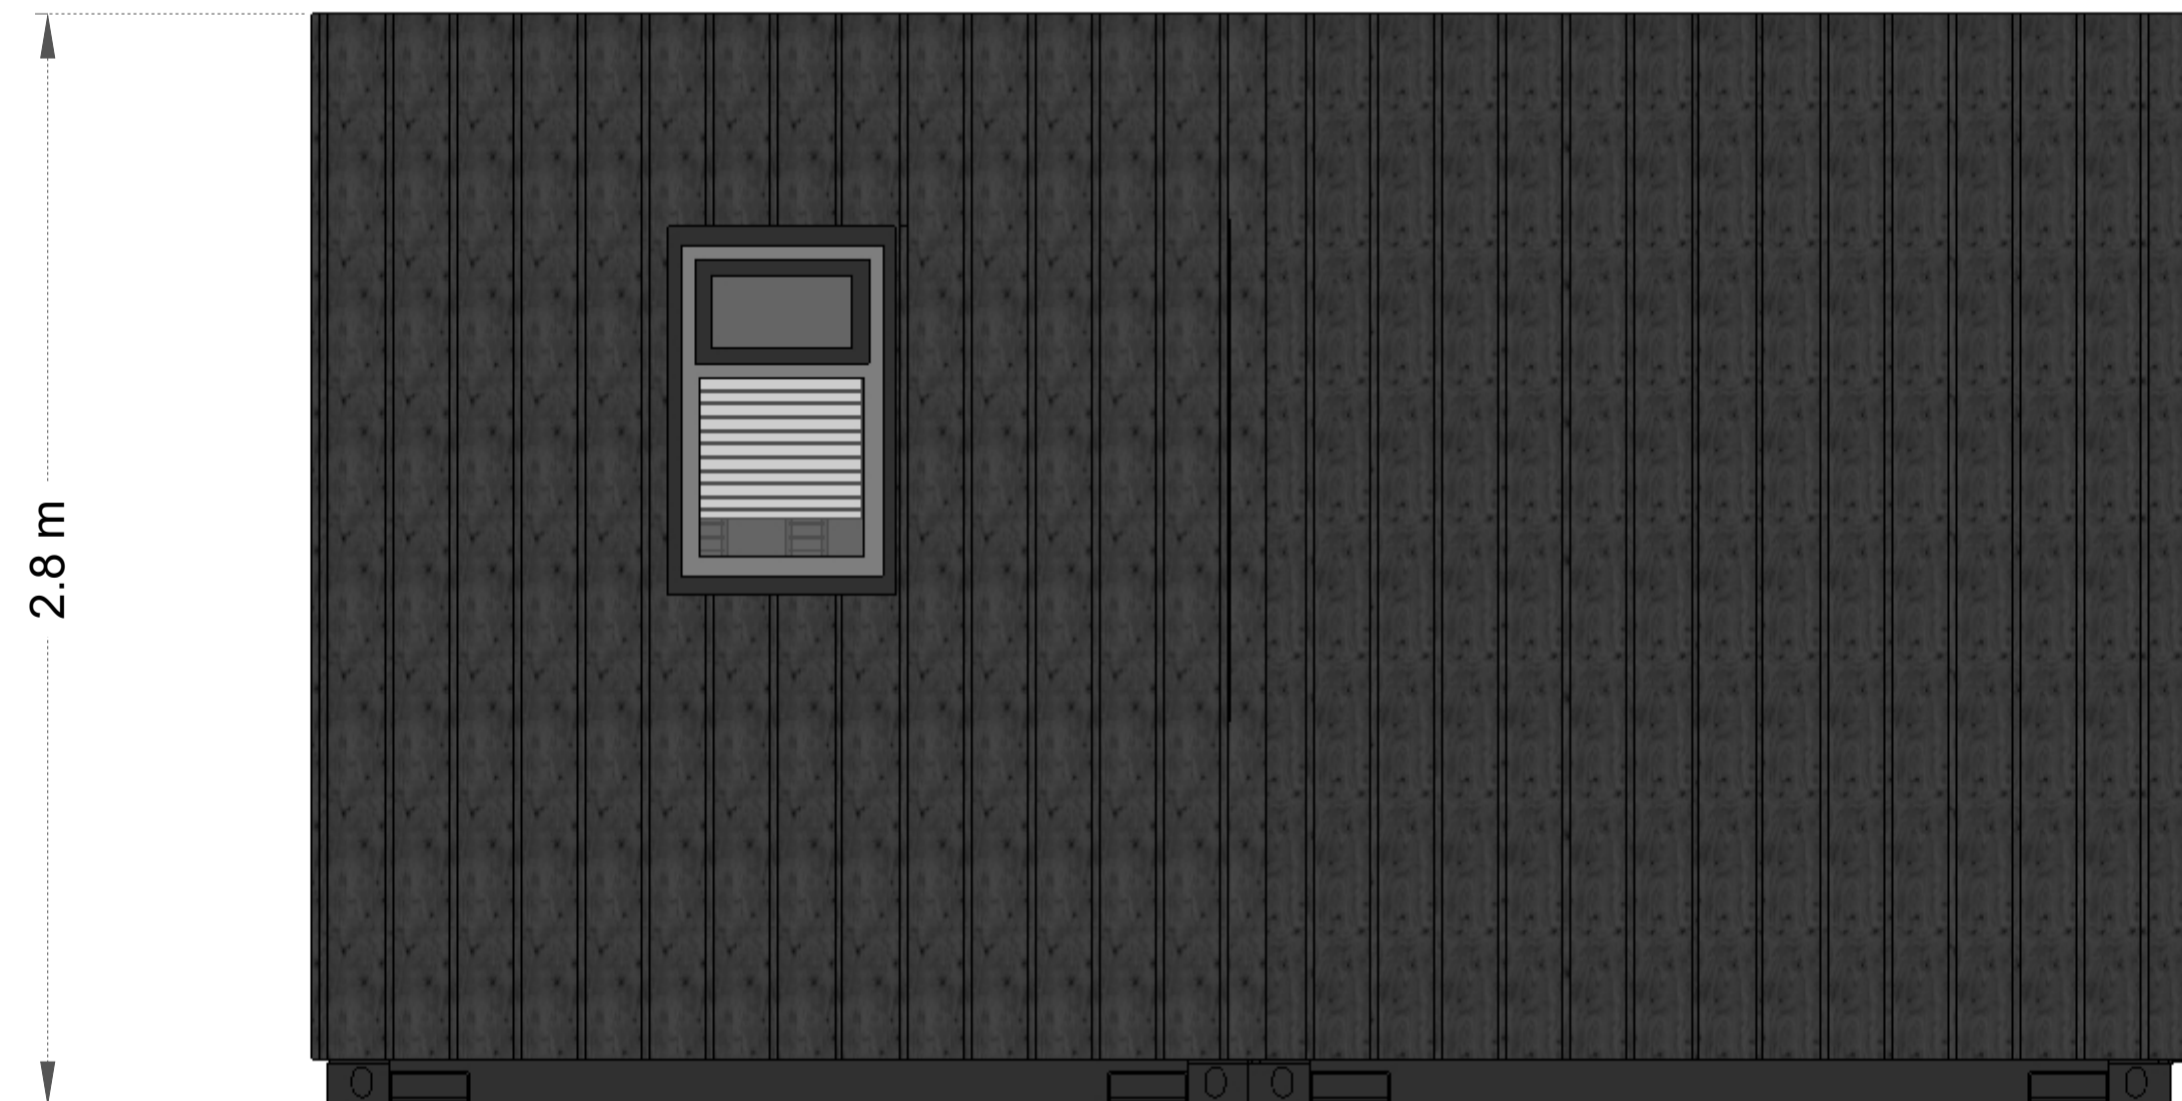

LEFT ELEVATION



DISCLAIMER
 Copyright originator and confidential.
 Do not scale.
 All dimensions must be checked on site.
 Read in conjunction with all supporting documentation.
 Originator accepts no responsibility for the accuracy of third party information contained.
 Users of this document are responsible for checking which revision is current.



MM/DD/YY	REVISIONS
A	08/12/2023 Original
B	
C	
D	
E	
F	
G	

SH Z20		1:20 @ A1	Z20 02 A
GENERAL ARRANGEMENT DRAWING ELEVATIONS			



BACK ELEVATION



RIGHT ELEVATION



DISCLAIMER
 Copyright originator and confidential.
 Do not scale.
 All dimensions must be checked on site.
 Read in conjunction with all supporting documentation.
 Originator accepts no responsibility for the accuracy of third party information contained.
 Users of this document are responsible for checking which revision is current.


IRON & PINE
 GALLOWAY MADE

	MM/DD/YY	REVISIONS
A	08/12/2023	Original
B		
C		
D		
E		
F		
G		

SH Z20

GENERAL ARRANGEMENT DRAWING
 ELEVATIONS

1:20 @ A1
Z20 03 A