



COMHAIRLE NAN EILEAN SIAR

The Town and Country Planning Scotland Act 1997 – Section 36(1)

Town and Country Planning General Development Procedure Order 2013 Regulation 16

Planning Register - Part 1

Application Details

Reference Number	24/00053/PPD
Date registered as valid	08/02/24
Description of Development	Application to retain existing caravans for holiday-let.

Address or description of location to which the development relates	Caravans, 9 Luskentyre, Isle of Harris, HS3 3HL
Co-ordinates	E 106688 N 899852
Applicant Name	Mr Neil Macdonald
Applicant Address	9 Luskentyre, Isle of Harris, HS3 3HL
Agent name (if applicable)	A Macleod Building & Surveying
Agent address (if applicable)	Fernbrae, 2 Meavaig, Isle of Harris, HS3 3DY

The above application summary is accompanied by plans and drawings sufficient to describe the development and where relevant any design statement.

Important Note: on Tuesday 07 November 2023, Comhairle nan Eilean Siar experienced a criminal cyber incident and is working with Police Scotland, the Scottish Government and the National Cyber Security Centre to investigate the matter.

The Online Planning Portal remains unavailable as does our suite of integrated software and hardware systems. In order to enable access by the wider public to application documents and consult upon planning applications, interim systems have been put in place on the temporary website of Comhairle nan Eilean Siar, including a rudimentary facility to display a limited number of documents per application.

Any party wishing to view the application file in full may do so at the offices of Comhairle nan Eilean Siar at Sandwich Road, Stornoway Isle of Lewis, HS1 2BW or Balivanich, Isle of Benbecula. HS7 5LA, ordinarily between 9am and 5pm Monday to Friday (excluding public and local holidays). It is recommended that in advance of visiting an office to view an application that you make an appointment by sending an email to planning@cne-siar.gov.uk


WEST HARRIS TRUST 9 LUSKENTYRE, ISLE OF HARRIS



**9 LUSKENTYRE, ISLE OF HARRIS HS3
SITING OF 2 No. RESIDENTIAL
(HOLIDAY LET) CARAVANS
for Mr. N. MacDONALD**

**January 2024
Scale : 1 / 2500 @A4
SITE LOCATION PLAN**

THESE ARE THE TWO CARAVANS (ORANGE)
IN THEIR RELATIVE POSITIONS
APPROX. 55m. APART
COMBINED CURTILAGE AREA 746 Sqm.

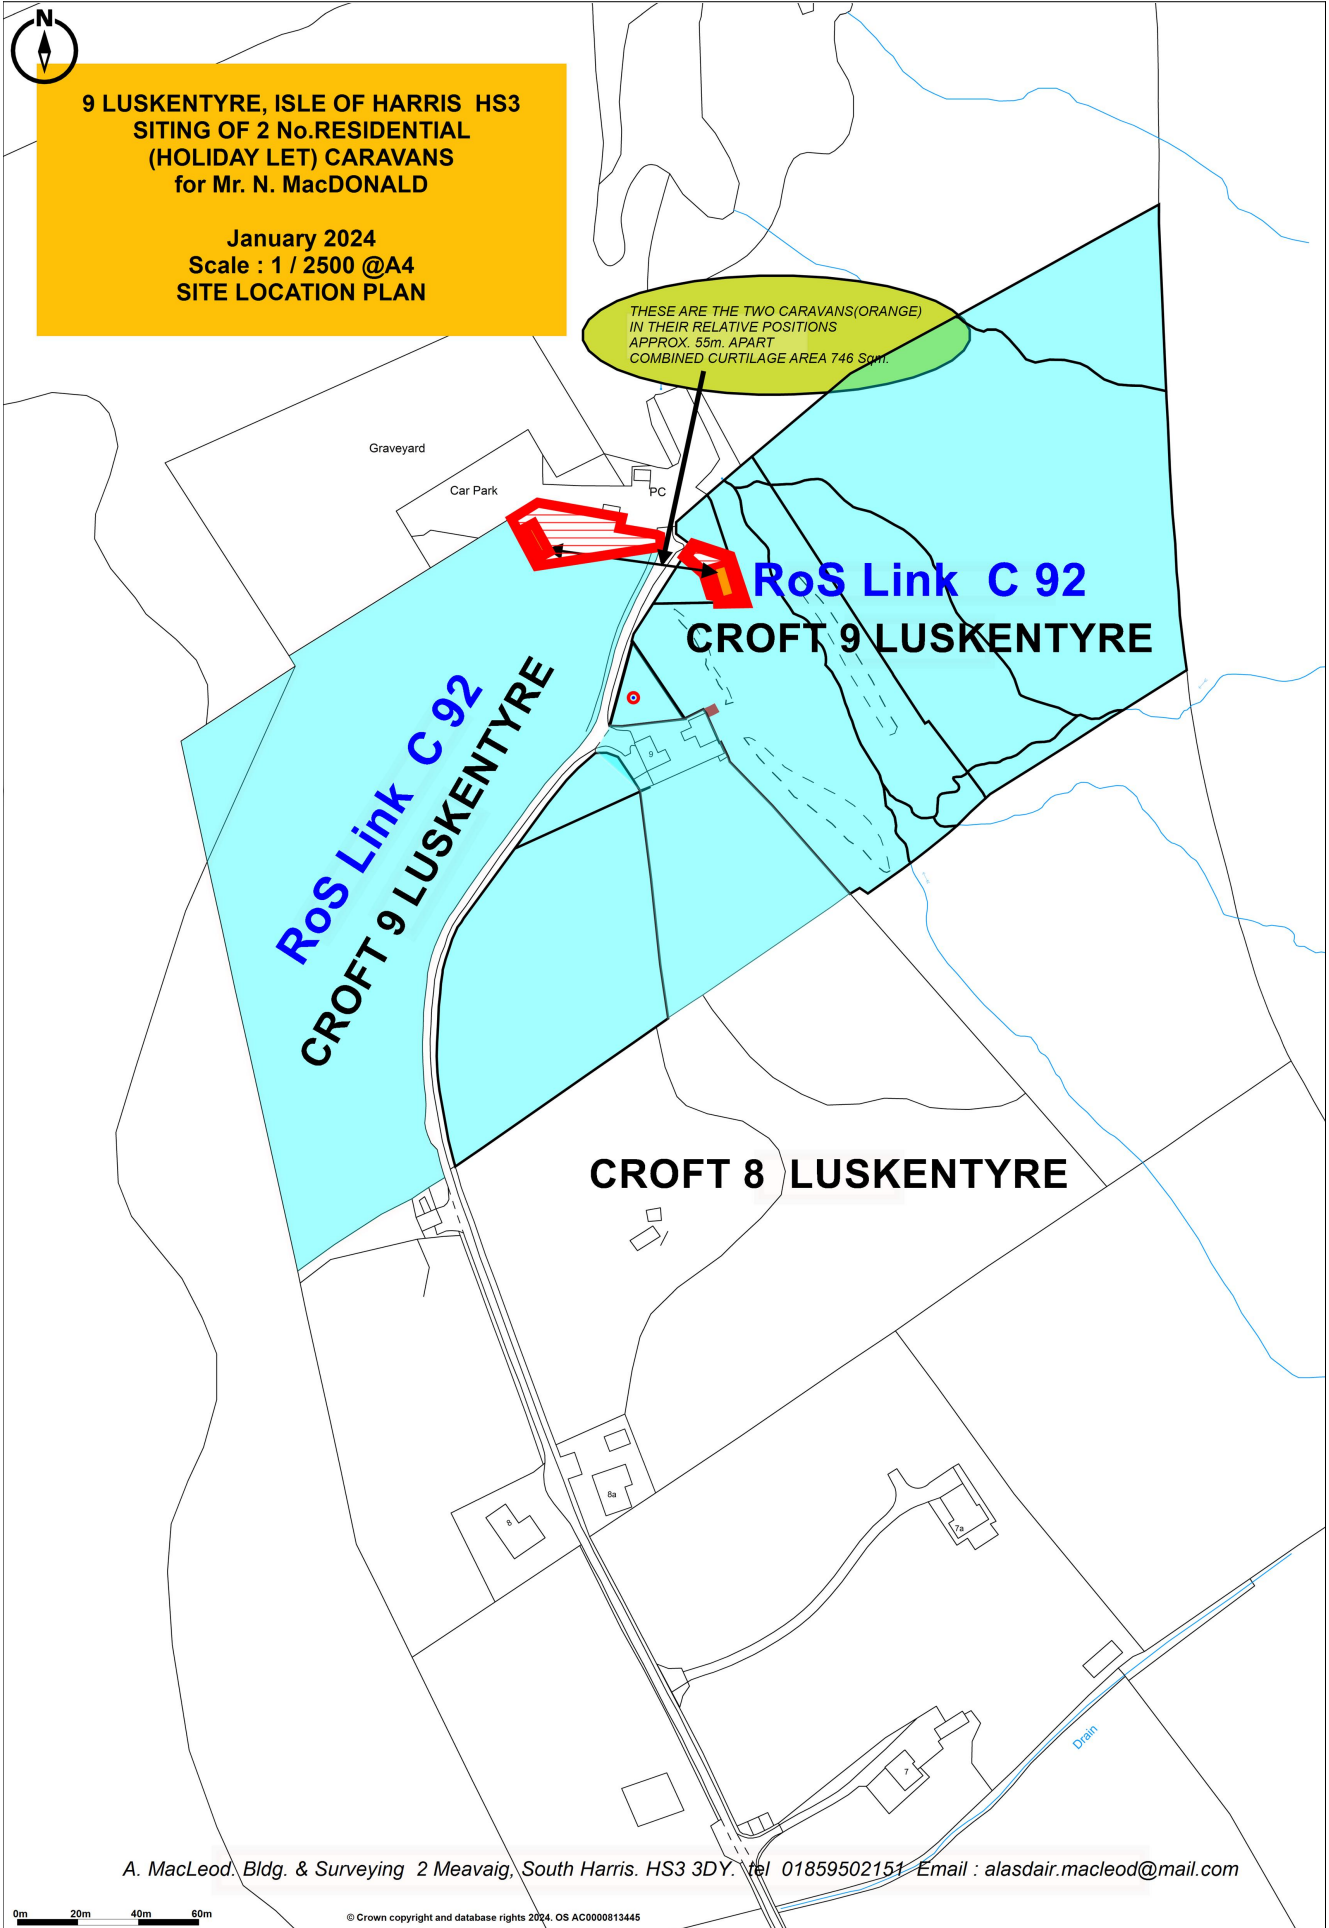

A. MacLeod, Bldg. & Surveying 2 Meavaig, South Harris. HS3 3DY. Tel 01859502151 Email : alasdair.macleod@mail.com

0m 20m 40m 60m

© Crown copyright and database rights 2024. OS AC0000813445

**WEST HARRIS TRUST.
CROFT 9 LUSKENTYRE, ISLE OF HARRIS. HS3 3HL.
SITING OF RESIDENTIAL (Holiday Let) CARAVANS for Mr. N. MacDONALD**

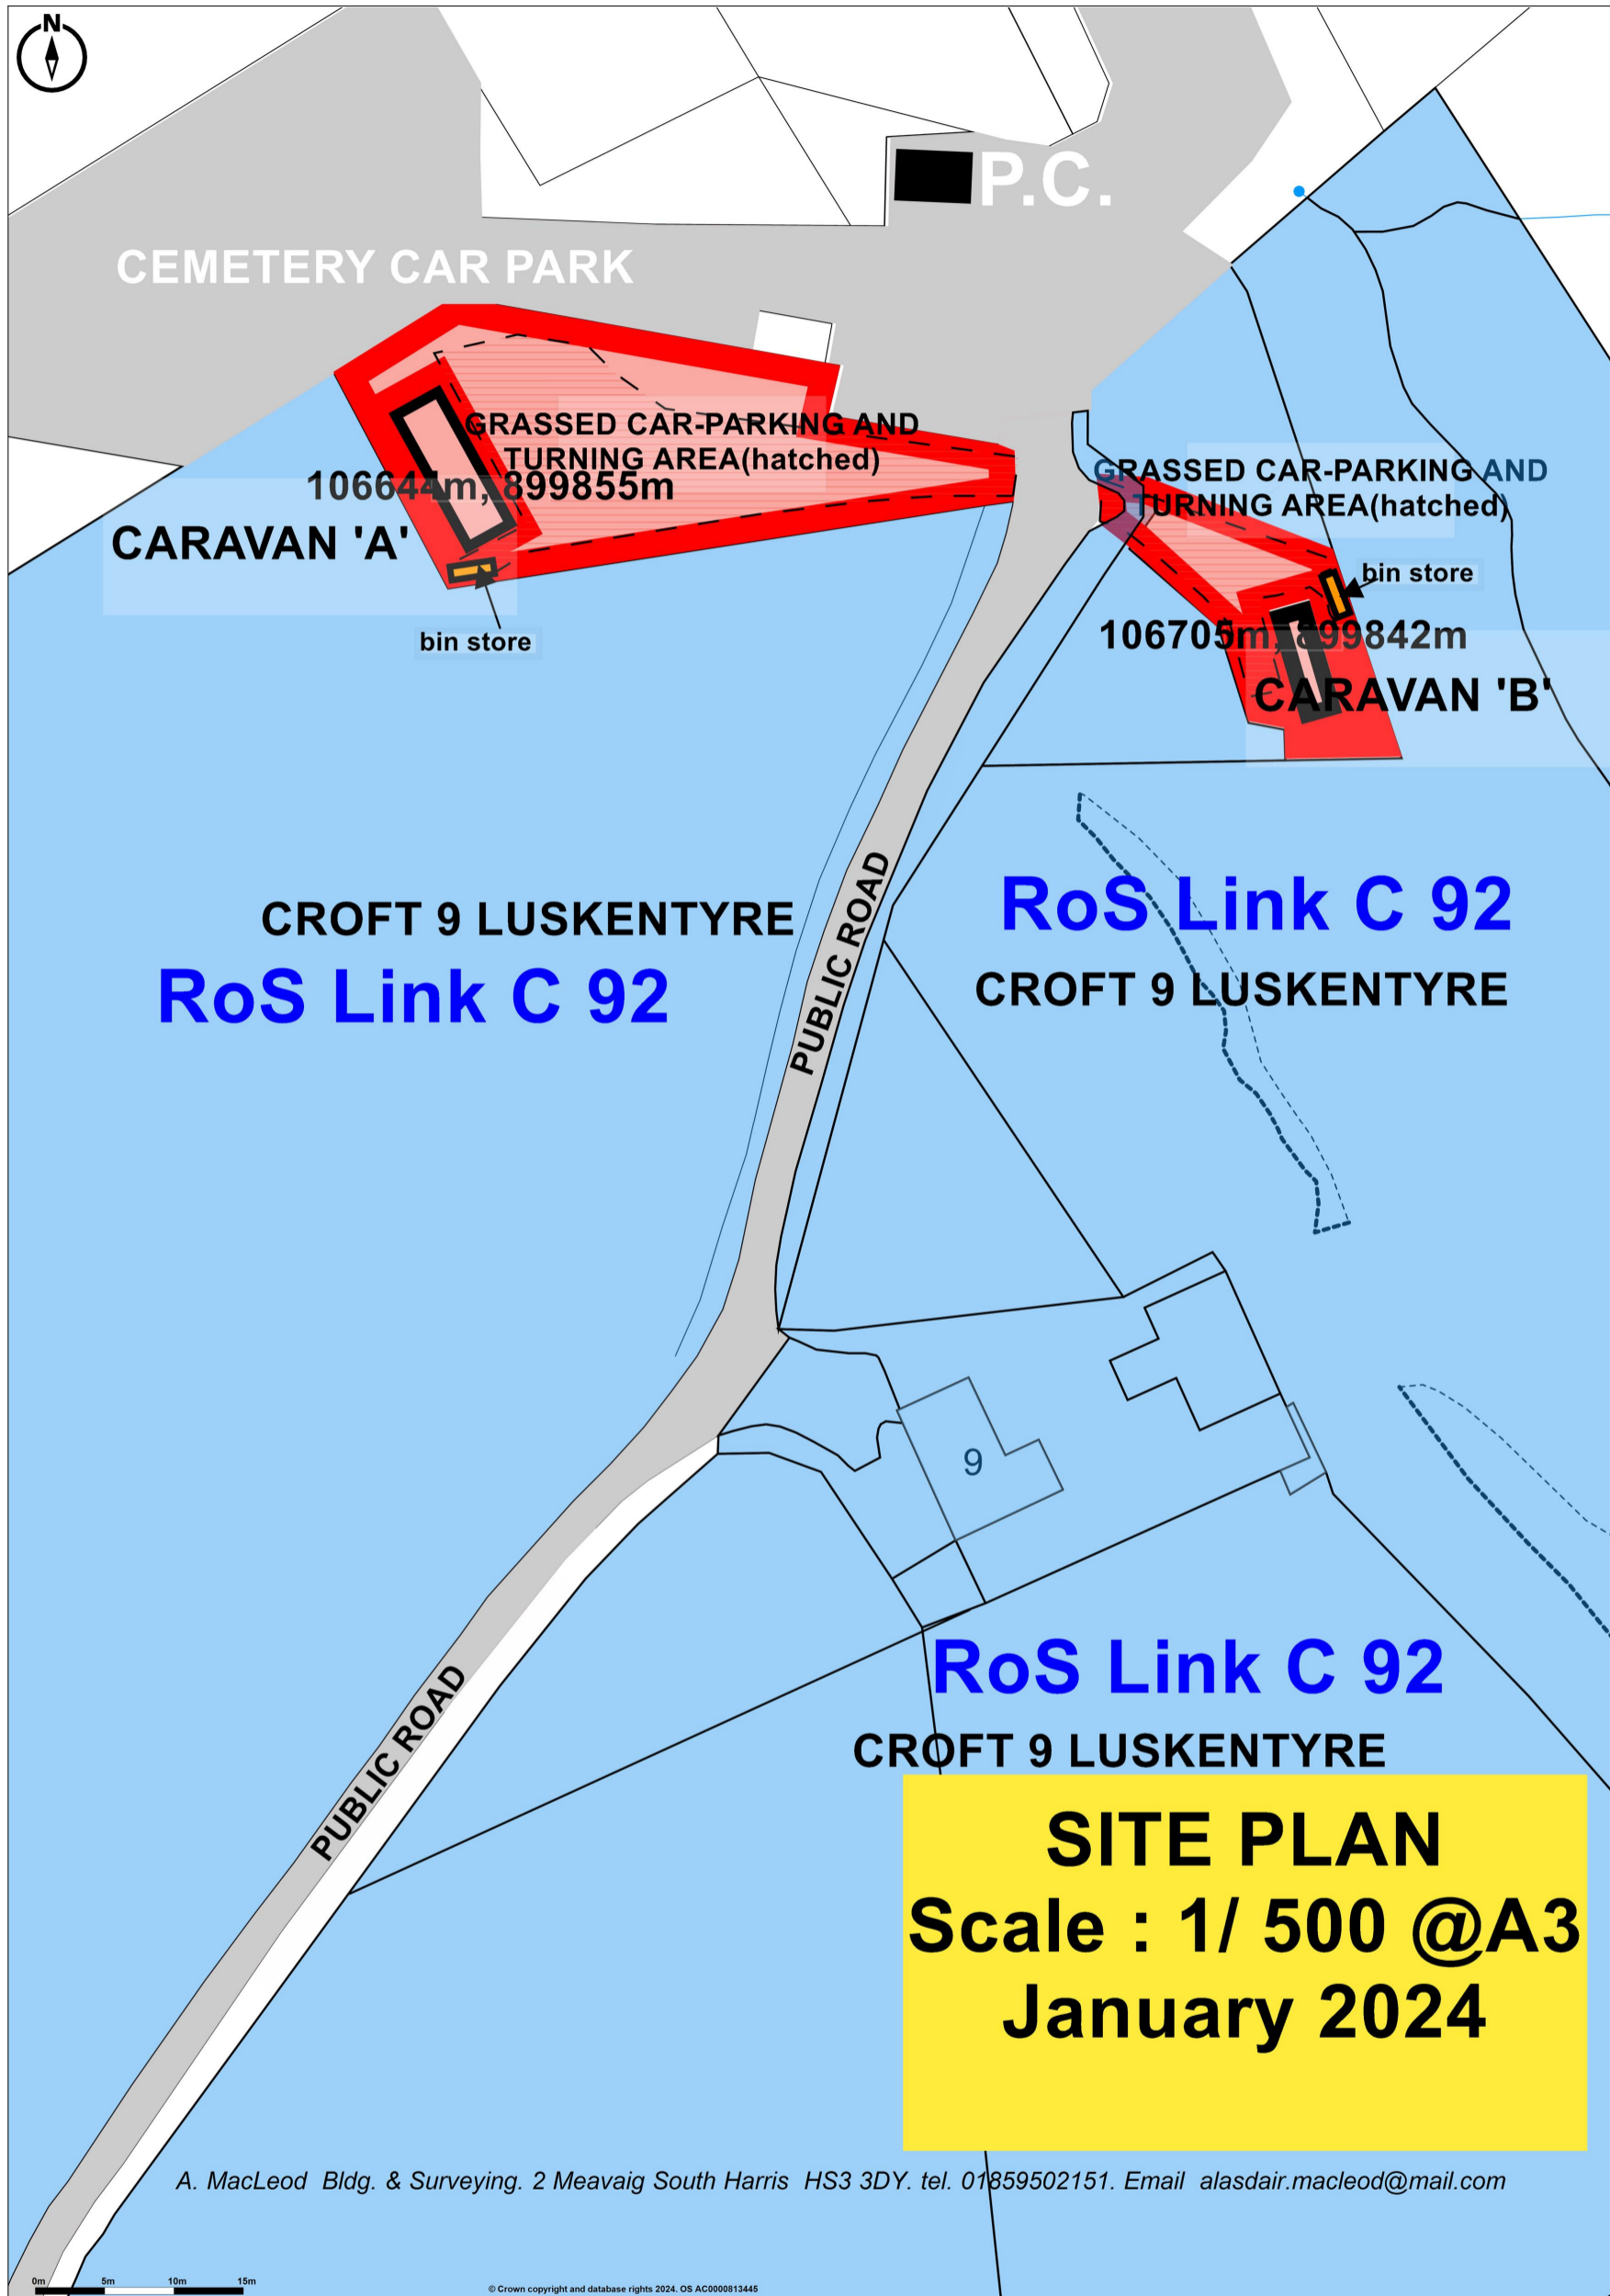


PHOTO 1



11.6m.

CARAVAN 'A'

11.6m. X 3.66m.

**9 LUSKENTYRE, ISLE OF HARRIS. For Mr. N. MacDonald
HOLIDAY-LET STATIC CARAVANS. January 2024**

9 LUSKENTYRE, ISLE OF HARRIS. For

Mr. N. MacDonald

HOLIDAY-LET STATIC CARAVANS January 2024

PHOTO 2



CARAVAN 'B'

10.6m. X 3.05m.

9 LUSKENTYRE, ISLE OF HARRIS. For

Mr. N. MacDonald

HOLIDAY-LET STATIC CARAVANS January 2024

PHOTO 3

