



COMHAIRLE NAN EILEAN SIAR

The Town and Country Planning Scotland Act 1997 – Section 36(1)

Town and Country Planning General Development Procedure Order 2013 Regulation 16

Planning Register - Part 1

Application Details

Reference Number:	24/00063/ADV
Date registered as valid:	16 February 2024
Description of Development:	Erect non-illuminated advance signage
Address or description of location to which the development relates:	Nunton, Benbecula (E: 76139 N: 853405)
Applicant Name:	Miss Jennifer MacLeod – North Uist Distiller
Applicant Address:	Nunton Steadings, Nunton, Benbecula
Agent name (if applicable)	
Agent address (if applicable)	

The above application summary is accompanied by plans and drawings sufficient to describe the development and where relevant any design statement.

Important Note: on Tuesday 07 November 2023, Comhairle nan Eilean Siar experienced a criminal cyber incident and is working with Police Scotland, the Scottish Government and the National Cyber Security Centre to investigate the matter.

The Online Planning Portal remains unavailable as does our suite of integrated software and hardware systems. In order to enable access by the wider public to application documents and consult upon planning applications, interim systems have been put in place on the temporary website of Comhairle nan Eilean Siar, including a rudimentary facility to display a limited number of documents per application.

Any party wishing to view the application file in full may do so at the offices of Comhairle nan Eilean Siar at Sandwick Road, Stornoway Isle of Lewis, HS1 2BW or Balivanich, Isle of Benbecula. HS7 5LA, ordinarily between 9am and 5pm Monday to Friday (excluding public and local holidays). It is recommended that in advance of visiting an office to view an application that you make an appointment by sending an email to planning@cne-siar.gov.uk


Nunton, Balivanich, Na H-eileanan An Iar, HS7 5LU



Location Plan shows area bounded by: 75996.07, 853308.99 76196.07, 853508.99 (at a scale of 1:1250), OSGridRef: NF76095340. The representation of a road, track or path is no evidence of a right of way. The representation of features as lines is no evidence of a property boundary.

Produced on 14th Feb 2024 from the Ordnance Survey National Geographic Database and incorporating surveyed revision available at this date. Reproduction in whole or part is prohibited without the prior permission of Ordnance Survey. © Crown copyright 2024. Supplied by www.buyaplan.co.uk a licensed Ordnance Survey partner (100053143). Unique plan reference: #00878891-51DD42.

Ordnance Survey and the OS Symbol are registered trademarks of Ordnance Survey, the national mapping agency of Great Britain. Buy A Plan[®] logo, pdf design and the www.buyaplan.co.uk website are Copyright © Passinc Ltd 2024.

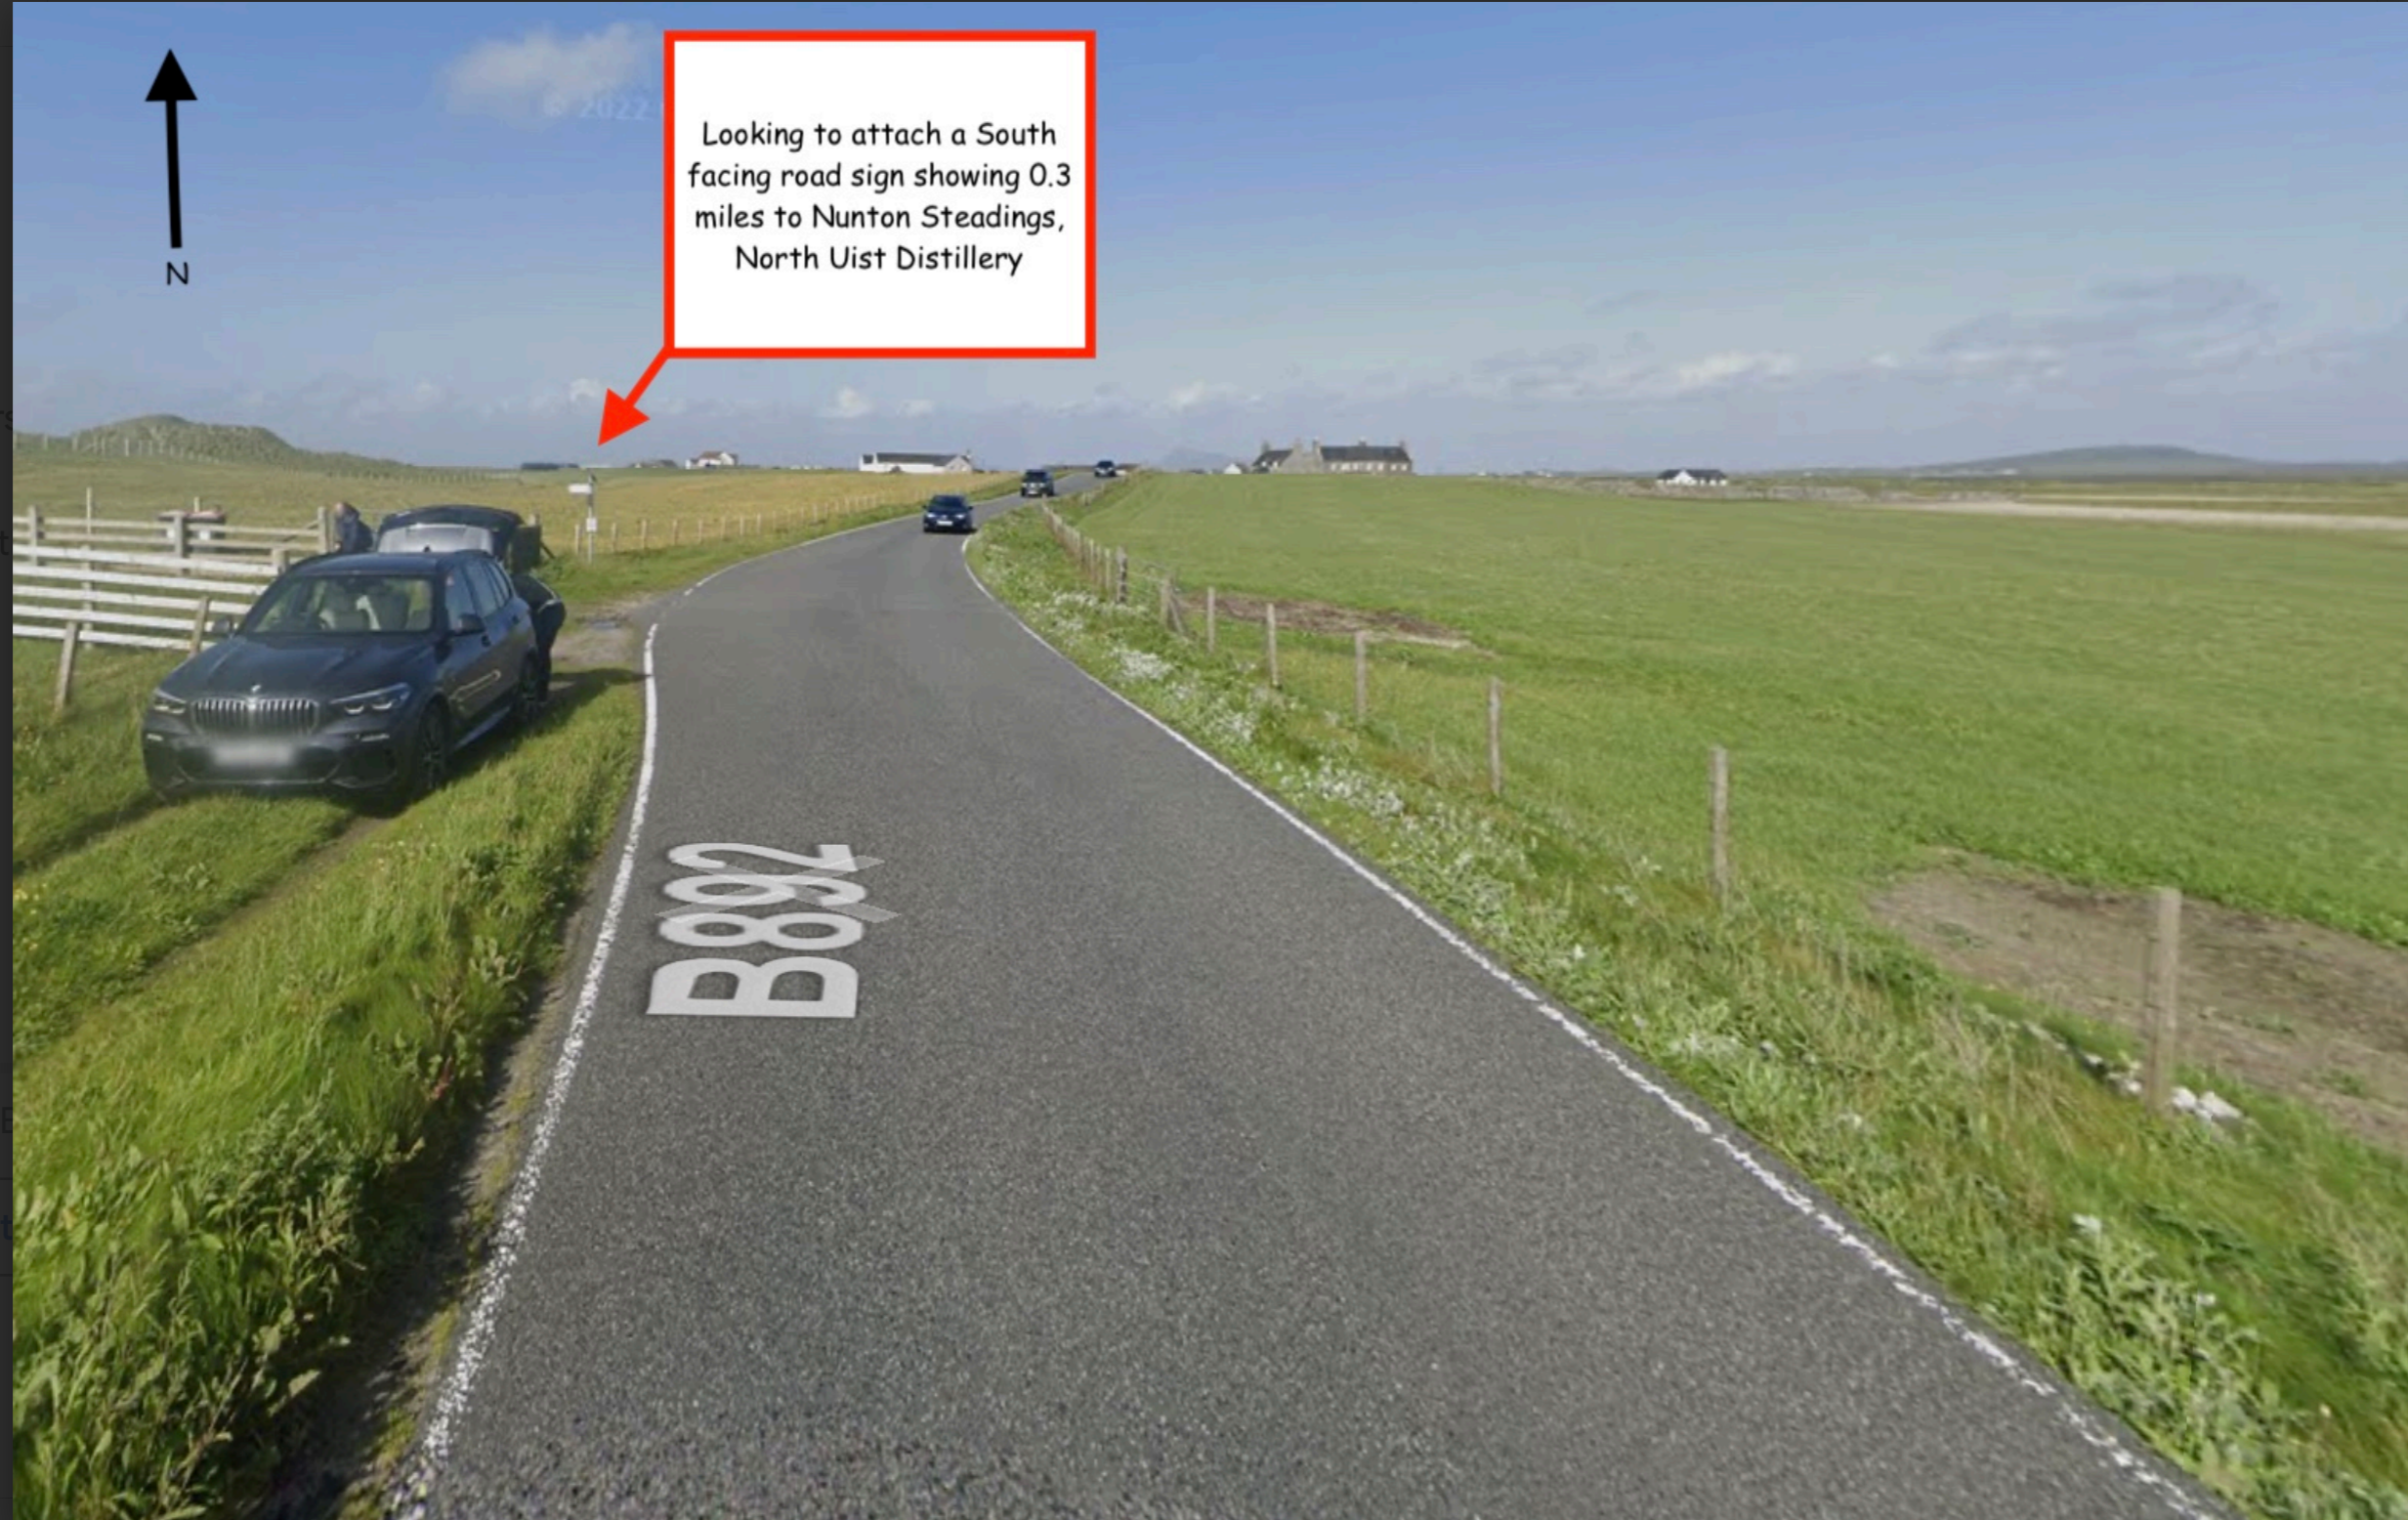

New

Home

My Drive

Computers

Shared with

Recent

Starred

Spam

Bin

Storage

6.79 GB of 15 GB

Get more storage



Nunton Steadings
Heritage Centre

TAIGH-STAILE
DISTILLERY



HEBRIDEAN WAY