

CORRIGENDUM

Name of work: Request for Proposal for "Execution of Pilot Project of design, supply, installation, and commissioning of Smart Street light Poles having Smart LED Street Light with LED of 2400K-2700K CCT (warm light) including control & monitoring of individual streetlight at Kaka Nagar, residential Colony, New Delhi."


Reference: Tender I.D. No. 2016_NDMC_120925

SN	As per RFP	Amendment as proposed / as decided																								
1	Page no.73, Sr. no. XX Clause No. 15, Scope of work Lux Level at ground of Park Eavg. - 15, Emin: Eavg-0.4	Page no.73, Sr. no. XX Clause No. 15, Scope of work Lux Level at ground on periphery of Park Eavg. - 15, Emin: Eavg-0.4																								
2	Page no. 86, Sr. no. 21 Payment Terms <table border="1"> <thead> <tr> <th>SN</th> <th>Item</th> <th>Payment</th> </tr> </thead> <tbody> <tr> <td>1</td> <td>On supply of complete material such as Poles, Fittings and Controllers etc at site.</td> <td>50% of the contract value</td> </tr> <tr> <td>2</td> <td>Installation of above Poles and Fittings including Integration of required network as per technical/special specification.</td> <td>15% of the contract value</td> </tr> <tr> <td>3</td> <td>Testing, commissioning and successful operation of LED Street Lights.</td> <td>15% of the contract value</td> </tr> <tr> <td>4</td> <td>On completion of 2 years operation and maintenance period successfully.</td> <td>20% of the contract value</td> </tr> </tbody> </table>	SN	Item	Payment	1	On supply of complete material such as Poles, Fittings and Controllers etc at site.	50% of the contract value	2	Installation of above Poles and Fittings including Integration of required network as per technical/special specification.	15% of the contract value	3	Testing, commissioning and successful operation of LED Street Lights.	15% of the contract value	4	On completion of 2 years operation and maintenance period successfully.	20% of the contract value	Page no. 86, Sr. no. 21 Payment Terms <table border="1"> <thead> <tr> <th>SN</th> <th>Item</th> <th>Payment</th> </tr> </thead> <tbody> <tr> <td>1.</td> <td>Supply, Installation, Testing, Commissioning of Smart Street Light Poles, Fittings etc complete i/c successful operation of LED Street Lights.</td> <td>80% of the contract value</td> </tr> <tr> <td>2.</td> <td>On completion of 2 years operation and maintenance period successfully.</td> <td>20% of the contract value</td> </tr> </tbody> </table>	SN	Item	Payment	1.	Supply, Installation, Testing, Commissioning of Smart Street Light Poles, Fittings etc complete i/c successful operation of LED Street Lights.	80% of the contract value	2.	On completion of 2 years operation and maintenance period successfully.	20% of the contract value
SN	Item	Payment																								
1	On supply of complete material such as Poles, Fittings and Controllers etc at site.	50% of the contract value																								
2	Installation of above Poles and Fittings including Integration of required network as per technical/special specification.	15% of the contract value																								
3	Testing, commissioning and successful operation of LED Street Lights.	15% of the contract value																								
4	On completion of 2 years operation and maintenance period successfully.	20% of the contract value																								
SN	Item	Payment																								
1.	Supply, Installation, Testing, Commissioning of Smart Street Light Poles, Fittings etc complete i/c successful operation of LED Street Lights.	80% of the contract value																								
2.	On completion of 2 years operation and maintenance period successfully.	20% of the contract value																								
3	Page No. 117 Drawing / Layout plan of Kaka Nagar, Residential Colony, New Delhi project is enclosed.	Page No. 117 Drawing / Layout plan of Kaka Nagar, Residential Colony, New Delhi with approximate dimensions is enclosed.																								
4	Page No. 73 (XIX) 6 - Nil	Page No. 73 (XIX) 6 In the Parks, Poles shall be provided only inner periphery to illuminate it and pole height shall not more than 6mtrs.																								

1. All other terms and conditions and technical specifications of RFP to remain same.
2. Last date/time for receipt of RFP through e-procurement solution **13-02-2017** at 3.30 PM
Date/Time for opening of RFP through e-procurement solution **13-02-2017** at 4.00 PM


EE(E)C-IV

ROAD LIGHTING SYSTEM AT KAKA NAGAR AREA

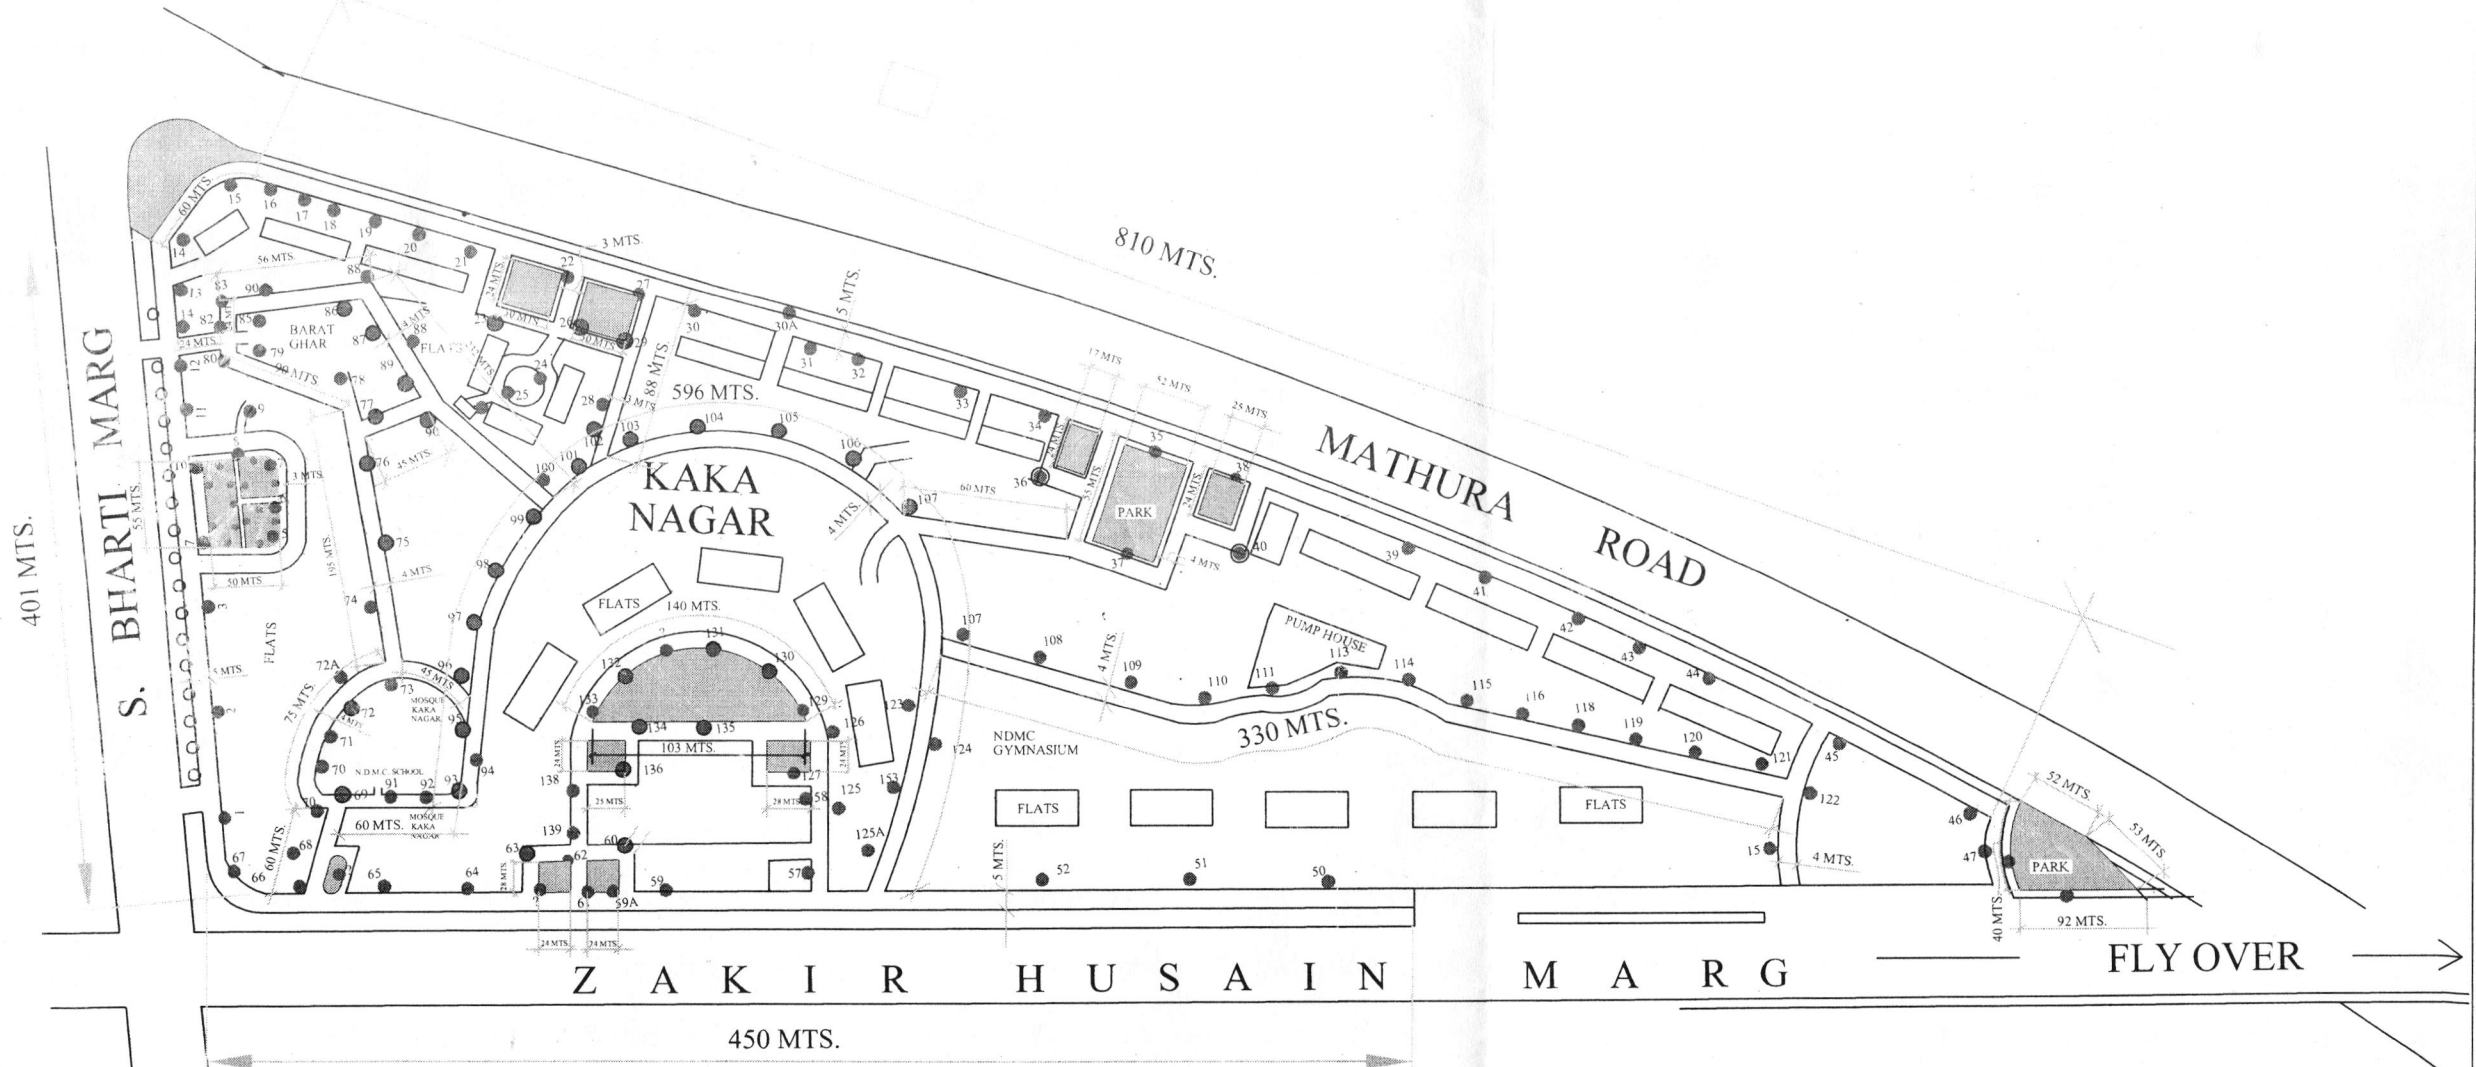

[Signature]
EE(C-IV) E.

[Signature]
AE(C-IV) E.

EXISTING ROAD LIGHTING POLE
 EXISTING NEW ROAD LIGHTING POLE
 ALL DIMENSIONS ARE IN APPROXIMATE

[Signature] (177 NOS .APPROXIMATE)
 JE(C-IV) E.
 SR. D/MAN (C-IV) E.