

Elstree Studio E

BBC Elstree, Clarendon Road, Borehamwood,
Herts, WD6 1JF Tel: +44 (0) 203 327 6900

KEY TO SYMBOLS

- HL HOUSE LIGHTS
- FE FIRE EXTINGUISHER
- TS TECH. SOCKET
- GS G.S. SOCKET
- 63 AMP SINGLE PHASE 240V SUPPLY
- DATA DATA OUTLET (RJ45)
- STUDIO FLOOR SETTING GRID 600mm Square
- PRODUCTION SERVICES SOCKET
MAX 2kW FOR EACH 'F' CIRCUIT
- TWINNED COBURN LIGHTING TRACK
- SINGLE COBURN LIGHTING TRACK

NOTES:

Height of Cyclorama Rails 3.0m

DRAWING DISTRIBUTION

<input type="checkbox"/>	<input type="checkbox"/>
<input type="checkbox"/>	<input type="checkbox"/>
<input type="checkbox"/>	<input type="checkbox"/>

PRODUCTION _____

COSTING NO. _____
DESIGNER _____

DIRECTOR _____

DRAWN BY _____

ZERO DATE _____

PRODUCTION DATE _____




BBC Studioworks strives, with its best endeavour, to ensure that the information contained within these plans is accurate. However, it must be understood that if there are any specific requirements, critical measurements, or any doubt, as to the exact conditions on site. It is strongly recommended that a site survey is conducted, prior to any works being undertaken.

Taking this simple precaution can and does save a lot of embarrassment.

Please contact BBC Studioworks on +44 (0)203 327 6900 or your projects Studio Resource Manager for further assistance.

© BBC Studioworks Ltd 2018
Issued December 2014; All previous versions superceded
Errors & Omissions Excepted (E&OE)

SP 33590.2.8A1 EMH - SBS-B&I PAL 18/01/2010
Updates: #10 22/12/2014 MLF #11 06/05/2016 John Loughman 20/11/2018 MLF
V300 28/11/2018 PSB Vision

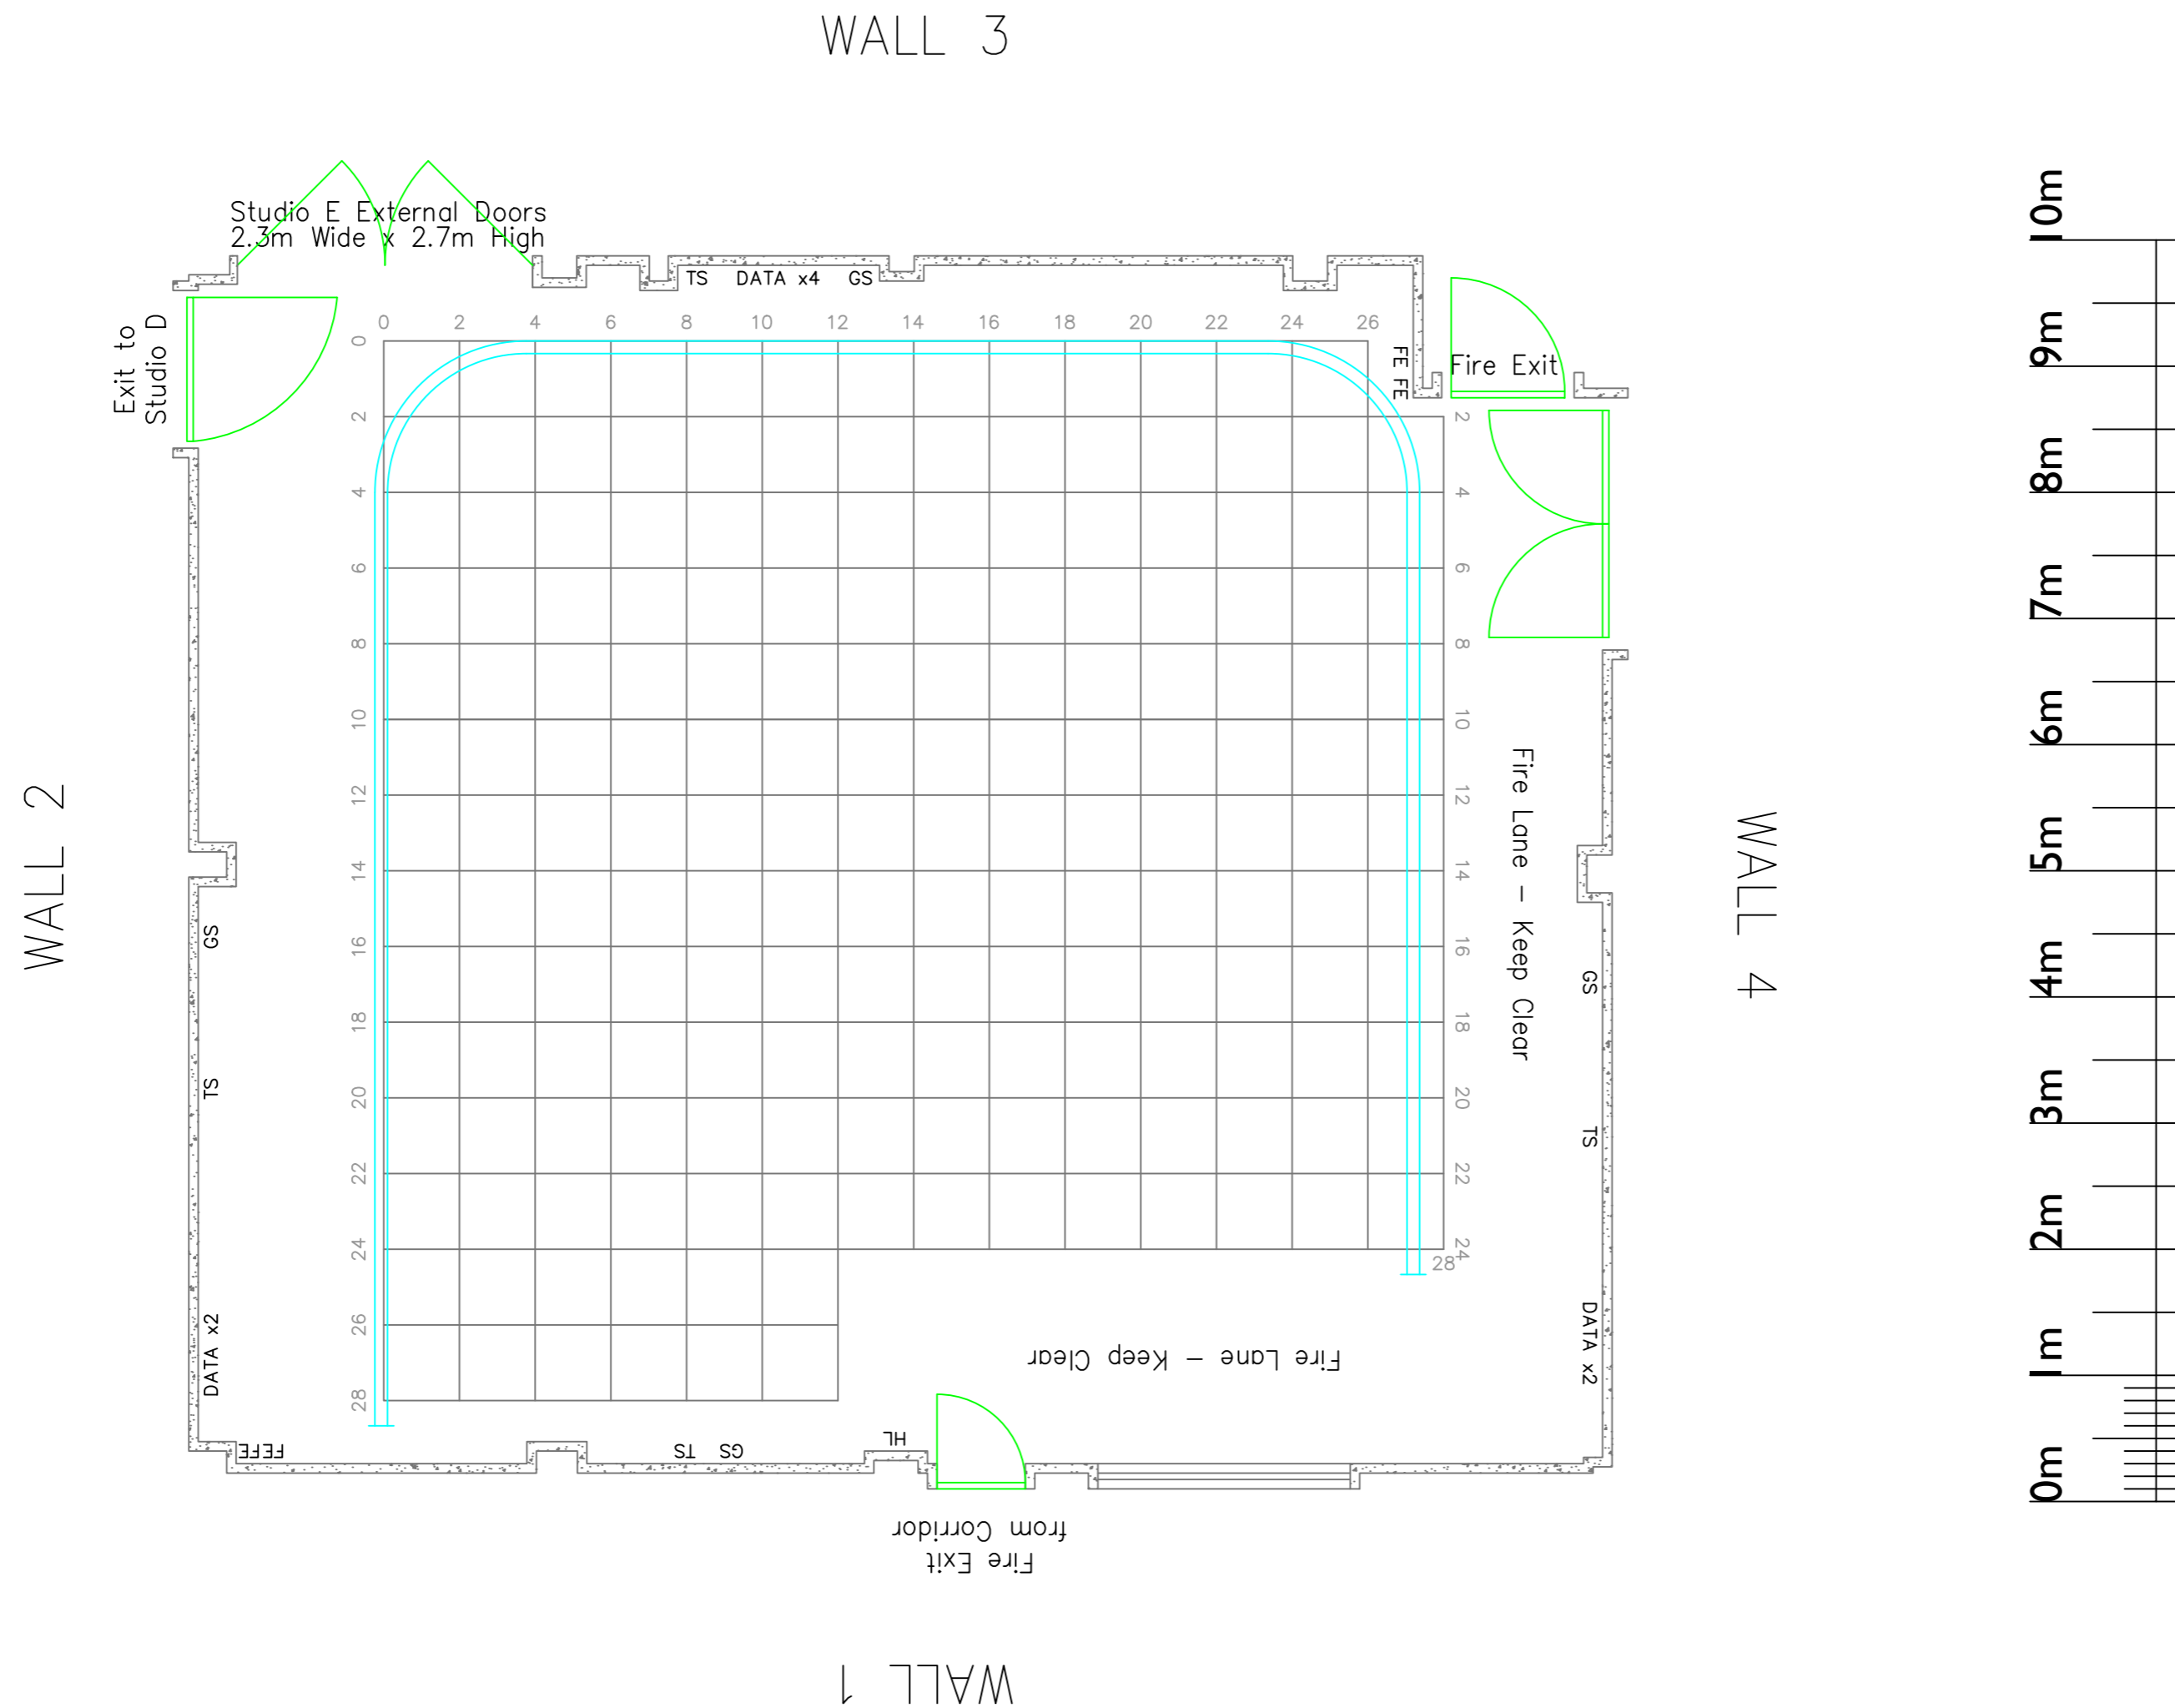

Elstree Studio E

BBC Elstree, Clarendon Road, Borehamwood,
Herts, WD6 1JF Tel: +44 (0) 203 327 6900


KEY TO SYMBOLS

- HL HOUSE LIGHTS
- FE FIRE EXTINGUISHER
- TS TECH. SOCKET
- GS G.S. SOCKET
- 63A
SP 63 AMP SINGLE PHASE 240V SUPPLY
- DATA DATA OUTLET (RJ45)
- STUDIO FLOOR SETTING GRID 600mm Square
- PRODUCTION SERVICES SOCKET
MAX 2kW FOR EACH 'F' CIRCUIT
- ↔ TWINNED COBURN LIGHTING TRACK
- ↓ SINGLE COBURN LIGHTING TRACK

NOTES:

Height of Cyclorama Rails 3.0m

DRAWING DISTRIBUTION

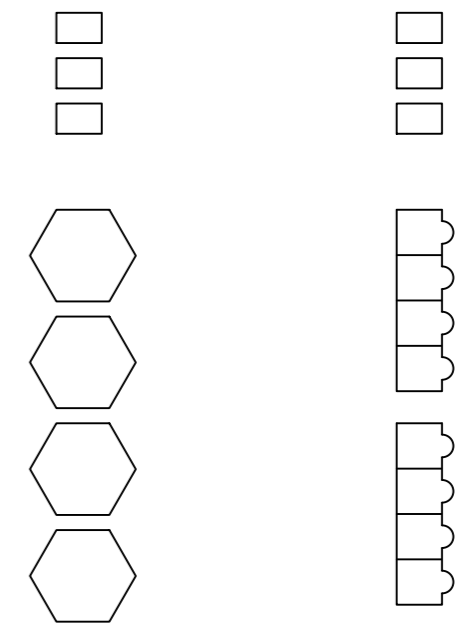

PRODUCTION

COSTING NO.

DESIGNER

DIRECTOR

DRAWN BY

ZERO DATE

PRODUCTION DATE



BBC Studioworks strives, with its best endeavour, to ensure that the information contained within these plans is accurate. However, it must be understood that if there are any specific requirements, critical measurements, or any doubt, as to the exact conditions on site. It is strongly recommended that a site survey is conducted, prior to any works being undertaken.

Taking this simple precaution can and does save a lot of embarrassment.

Please contact BBC Studioworks on +44 (0)203 327 6900 or your projects Studio Resource Manager for further assistance.

© BBC Studioworks Ltd 2018
Issued December 2014; All previous versions superceded
Errors & Omissions Excepted (E&OE)

SP 33590.2.8A1 EMH - SBS-B&I PAL 18/01/2010
Updates: #10 22/12/2014 MLF #11 06/05/2016 John Loughman 20/11/2018 MLF
V300 28/11/2018 PSB Vision

