

Elstree Studios, Shenley Road, Borehamwood, Herts, WD6 1JG Tel: +44 (0) 208 953 1600



**KEY TO SYMBOLS:**

	LIGHTING GRID ORDERS
	LIGHTING GRID TRACK & TRACK NUMBER
	LIGHTING GRID TRACK LINES 5W, 500kg Per grid track run section at any one time
	SOUND & VISION WALLBOX
	CAMERA CABLE CONNECTION

**NOTES:**

Height to Lighting Grid	15m
Studio Fire Lane	
Gantry Line	

**DESIGN NOTES:**

PRODUCTION

COSTING NO. \_\_\_\_\_

DESIGNER \_\_\_\_\_

DIRECTOR \_\_\_\_\_

DRAWN BY \_\_\_\_\_

ZERO DATE \_\_\_\_\_

PRODUCTION DATE \_\_\_\_\_




BBC Studioworks strives, with its best endeavour, to ensure that the information contained within these plans is accurate. However, it must be understood that if there are any specific requirements, critical measurements, or any doubts, as to the exact conditions on site, it is strongly recommended that a site survey is conducted, prior to any works being undertaken.

Taking this simple precaution can and does save a lot of embarrassment.

Please contact BBC Studioworks on +44 (0)203 327 6900 or your projects Studio Resource Manager for further assistance.

© BBC Studioworks Ltd 2016  
 Issued December 2014; All previous versions superceded;  
 Errors & Omissions Excepted (E&OE)  
 Updates:  
 #10 22/12/2014 MLF #11 06/05/2016 John Loughman

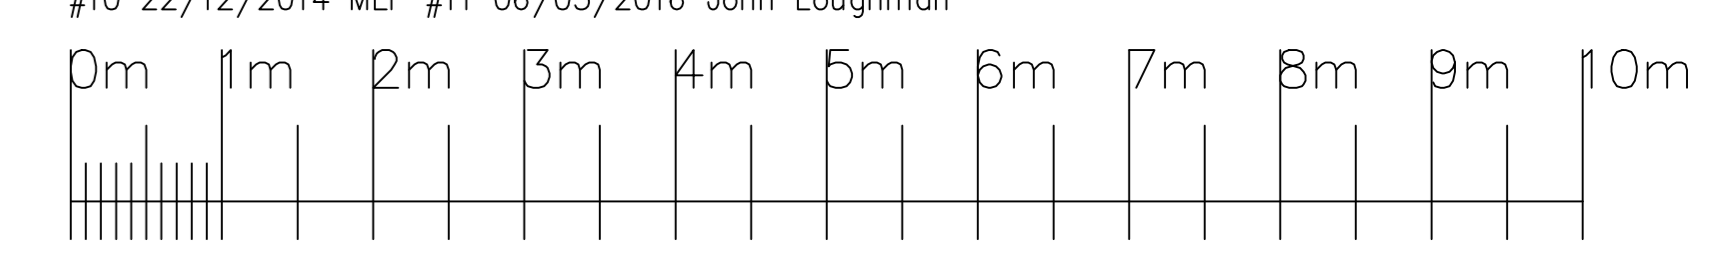

Transfer Dolly  
 @ Gantry level



Elstree Studios, Shenley Road, Borehamwood, Herts, WD6 1JG Tel: +44 (0) 208 953 1600



- KEY TO SYMBOLS:**
- LIGHTING GRID ORDERS
  - LIGHTING GRID TRACK & TRACK NUMBER
  - LIGHTING GRID TRACK LINES  
S.W. 500kg Per grid track run section at any one time
  - SOUND & VISION WALLBOX
  - CAMERA CABLE CONNECTION
- NOTES:**
- Height to Lighting Grid 15m
  - Studio Fire Lane
  - Gantry Line

**DESIGN NOTES:**

PRODUCTION

COSTING NO. \_\_\_\_\_

DESIGNER \_\_\_\_\_

DIRECTOR \_\_\_\_\_

DRAWN BY \_\_\_\_\_

ZERO DATE \_\_\_\_\_

PRODUCTION DATE \_\_\_\_\_



BBC Studioworks strives, with its best endeavour, to ensure that the information contained within these plans is accurate. However, it must be understood that if there are any specific requirements, critical measurements, or any doubt, as to the exact conditions on site, it is strongly recommended that a site survey is conducted, prior to any works being undertaken.

Taking this simple precaution can and does save a lot of embarrassment.

Please contact BBC Studioworks on +44 (0)203 327 6900 or your projects Studio Resource Manager for further assistance.

© BBC Studioworks Ltd 2016  
 Issued December 2014; All previous versions superceded;  
 Errors & Omissions Excepted (E&OE)  
 Updates:  
 #10 22/12/2014 MLF #11 06/05/2016 John Loughman

